

PRELIMINARY AND FOR ILLUSTRATION ONLY







CRITICAL: MEASURE FROM TOP OF FINISHED FLOOR OR FLOOR COVERING TO TOP OF TRACK

MEASURE HEIGHT AT SEVERAL PLACES ACROSS THE OPENING

ALL DIMENSIONS IN PARENTHESES ARE MILLIMETERS.

NOTES:

- Headers prepared by others to carry concentrated live load of partition(s) across entire opening.
- See specifications for lbs. per lined ft. Headers must be level. Sway bracing, if required, by others.
- At poured concrete floors, place screeds to hold variation to no more than 1/4" (6), plus or minus, in 10'-0" (3048), non-accumulative, 16" (406) either side of center line of track.
- All grounds for jamba to be plumb to 1/4" (6), plus or minus, from finished floor to top of track.
- All structural requirements and trim, except jamb mould or ceilingguard by others.
- All 4100 regular end posts are equipped with positive latches by Woodfold.

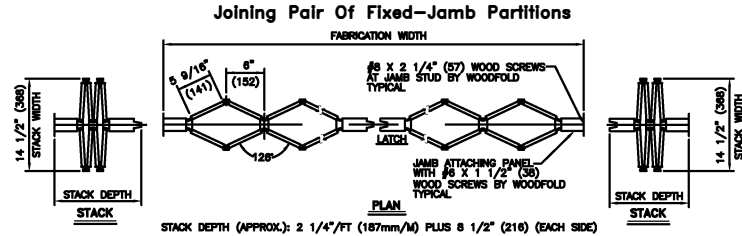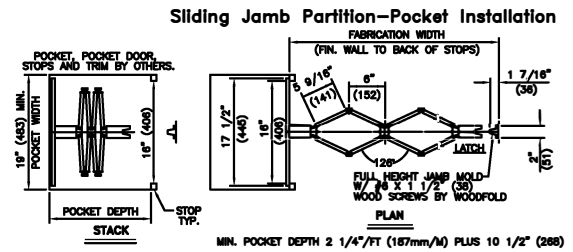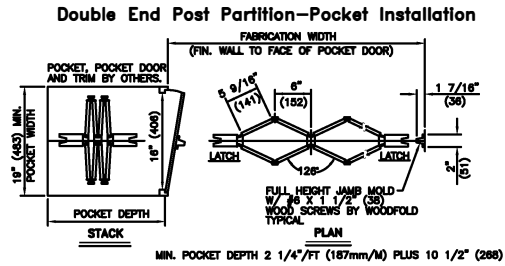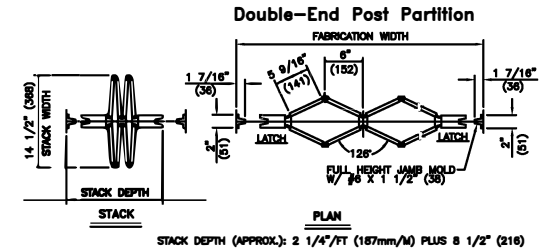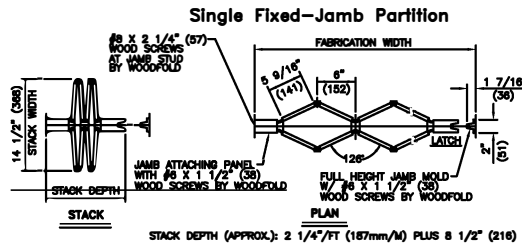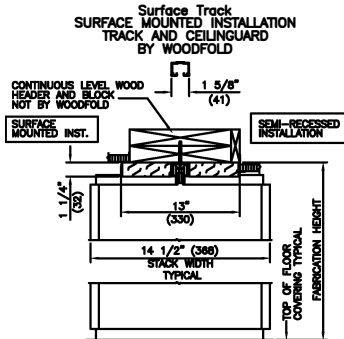

Woodfold Mfg, Inc.
Forest Grove, OR

COMPANY:	PROJECT:	Order Number:	DATE
SCALE: 1:12		DRAWN BY:	SHEET 1 OF 1